




UPSTAGING inc.

821 PARK AVE. SYCAMORE, IL 60178
TEL: 815-899-9888 FAX: 815-899-1080

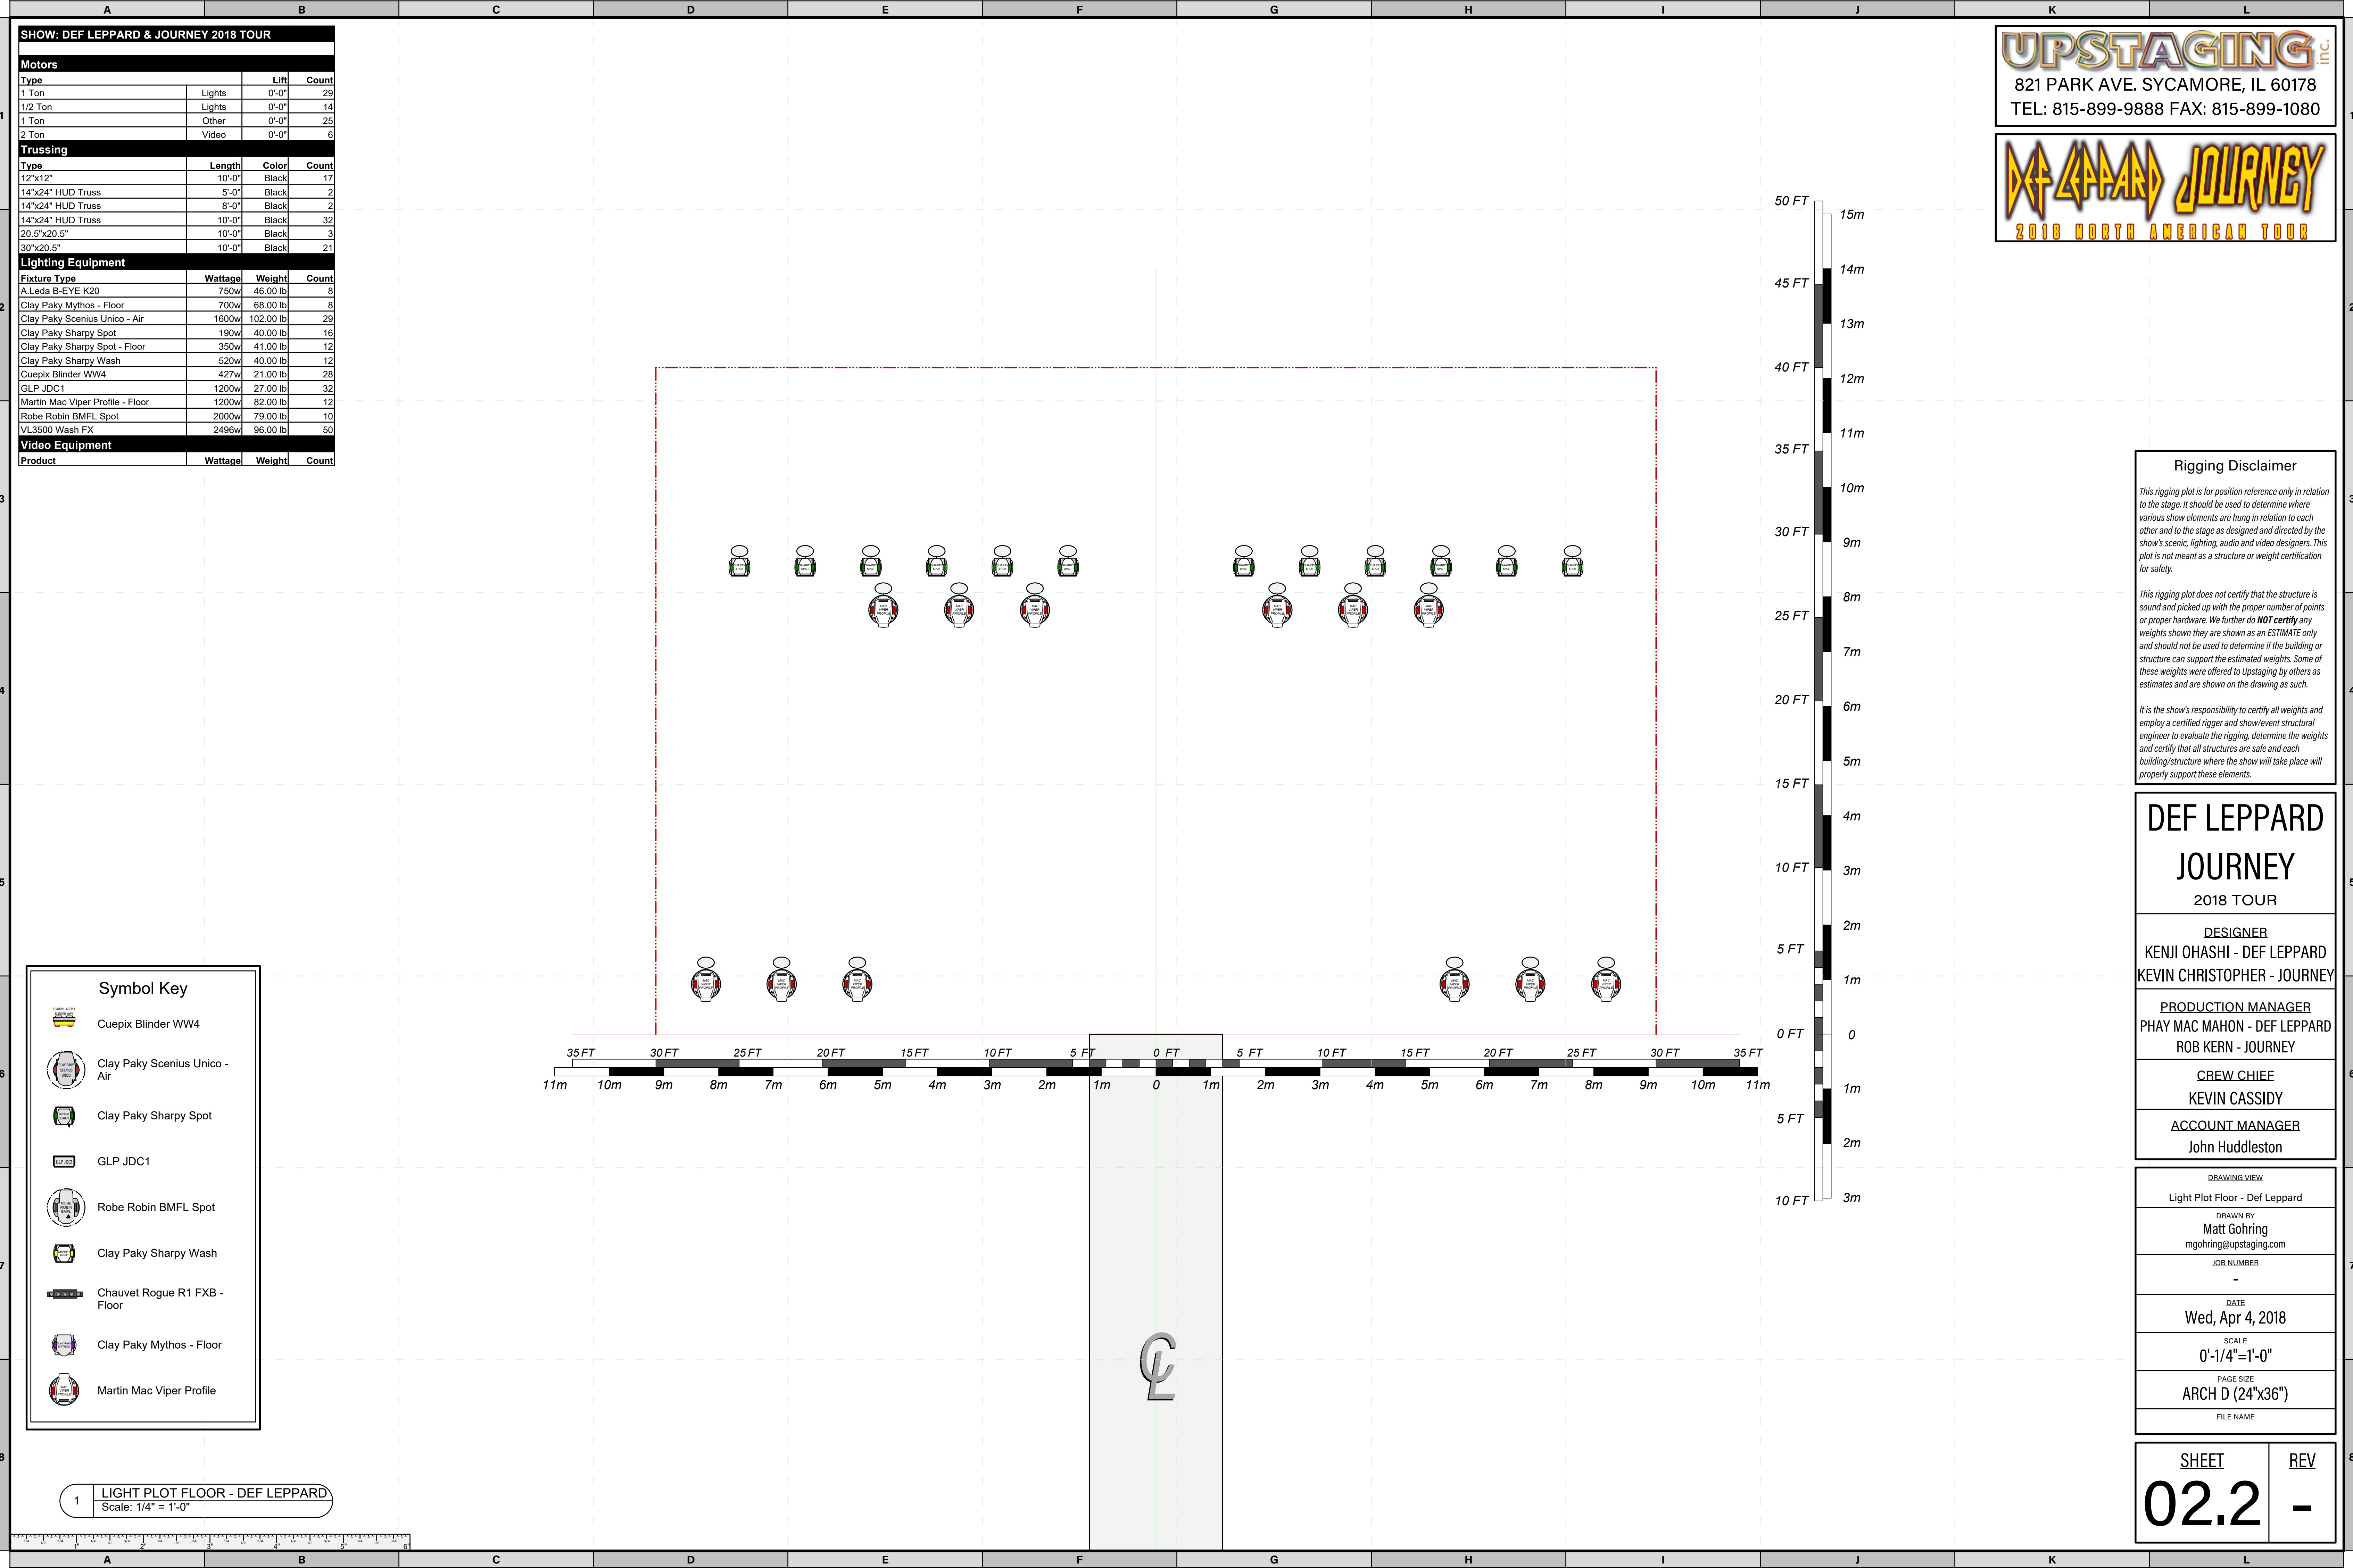

Rigging Disclaimer

This rigging plot is for position reference only in relation to the stage. It should be used to determine where various show elements are hung in relation to each other and to the stage as designed and directed by the show's scenic, lighting, audio and video designers. This plot is not meant as a structure or weight certification for safety.

*This rigging plot does not certify that the structure is sound and picked up with the proper number of points or proper hardware. We further do **NOT** certify any weights shown they are shown as an ESTIMATE only and should not be used to determine if the building or structure can support the estimated weights. Some of these weights were offered to Upstaging by others as estimates and are shown on the drawing as such.*

It is the show's responsibility to certify all weights and employ a certified rigger and show/event structural engineer to evaluate the rigging, determine the weights and certify that all structures are safe and each building/structure where the show will take place will properly support these elements.

**DEF LEPPARD
JOURNEY**

2018 TOUR

DESIGNER

KENJI OHASHI - DEF LEPPARD
KEVIN CHRISTOPHER - JOURNEY

PRODUCTION MANAGER

PHAY MAC MAHON - DEF LEPPARD
ROB KERN - JOURNEY

CREW CHIEF

KEVIN CASSIDY

ACCOUNT MANAGER

John Huddleston

DRAWING VIEW

Light Plot Floor - Def Leppard

DRAWN BY

Matt Gohring
mgohring@upstaging.com

JOB NUMBER

-

DATE

Wed, Apr 4, 2018

SCALE

0'-1/4"=1'-0"

PAGE SIZE

ARCH D (24"x36")

FILE NAME

SHEET

REV

02.2

-